

PROJECT:

PROPOSED
HOUSE DESIGN
FOR
MR. VARUN
GUPTA
MR. RAM DEV
GUPTA

SHEET TITLE:

CEILING
ELECTRICAL
DETAIL G.F.

DRAWN BY: CHKD BY:

ABHIMANYU

PROJECT
NO: DWG NO:

SCALE: NORTH:
NTS

DATE:
1'JUNE' 2024


Notes:
1. All dimensions to be read and not scaled.
2. Any discrepancy to be brought to the notice of the DESIGNER before commencing the work on site.
3. The drawings, specifications & documents as instrument of service are the intellectual property of KEYSTONE.

revisions:

Designer:



Abhimanyu poonia
9501189529

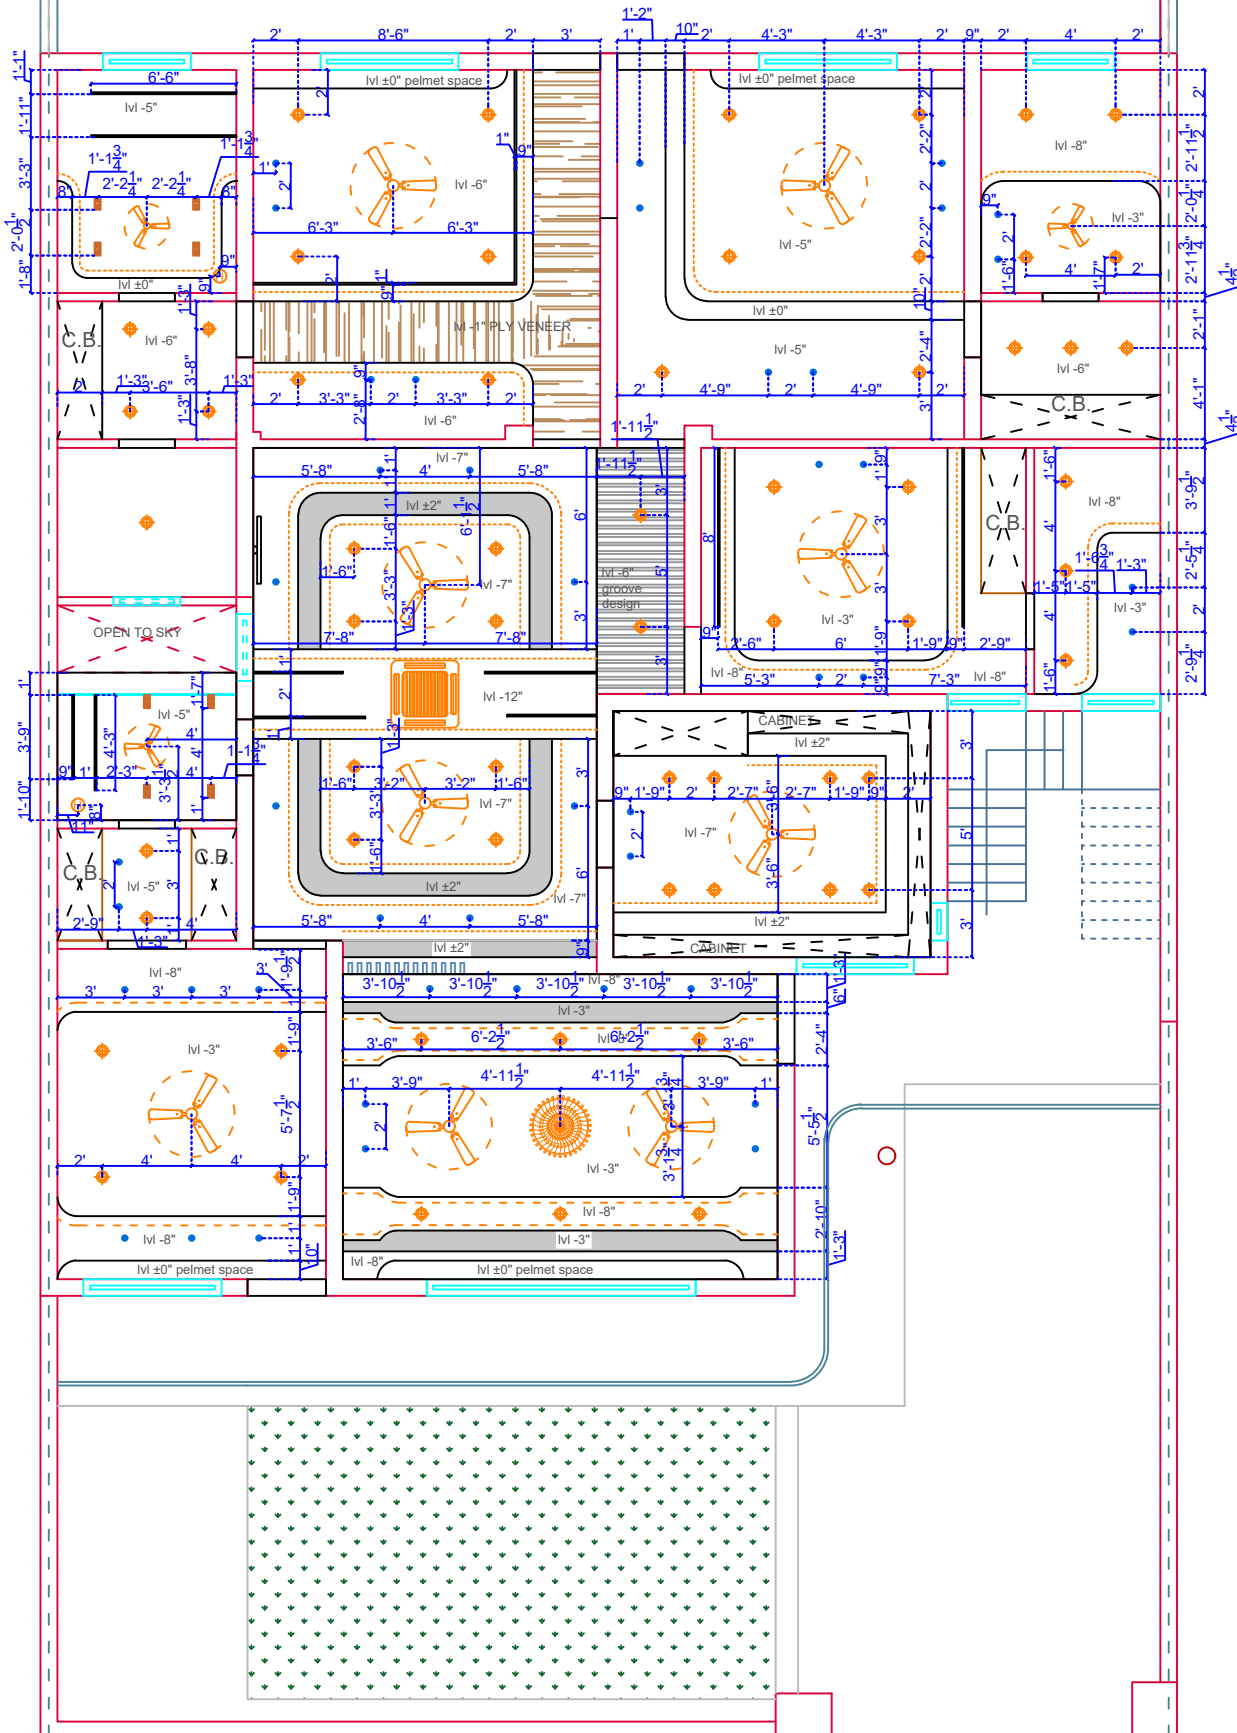

CEILING ELECTRICAL
DETAIL for Ground Floor