

PROJECT:

PROPOSED
HOUSE DESIGN
FOR MR. UDAY
PH. 10

SHEET TITLE:

LAYOUT
PLAN F.F.

DRAWN BY: CHKD BY:
ABHIMANYU

PROJECT NO: DWG NO:

SCALE: NORTH:
NTS

DATE:
28'DEC.'2024


Notes:
1. All dimensions to be read and not scaled.
2. Any discrepancy to be brought to the notice of the DESIGNER before commencing the work on site
3.The drawings,specifications & documents as instrument of service are the intellectual property of KEYSTONE.

revisions:

designers:



Abhimanyu poonia
9501189529
1889062821

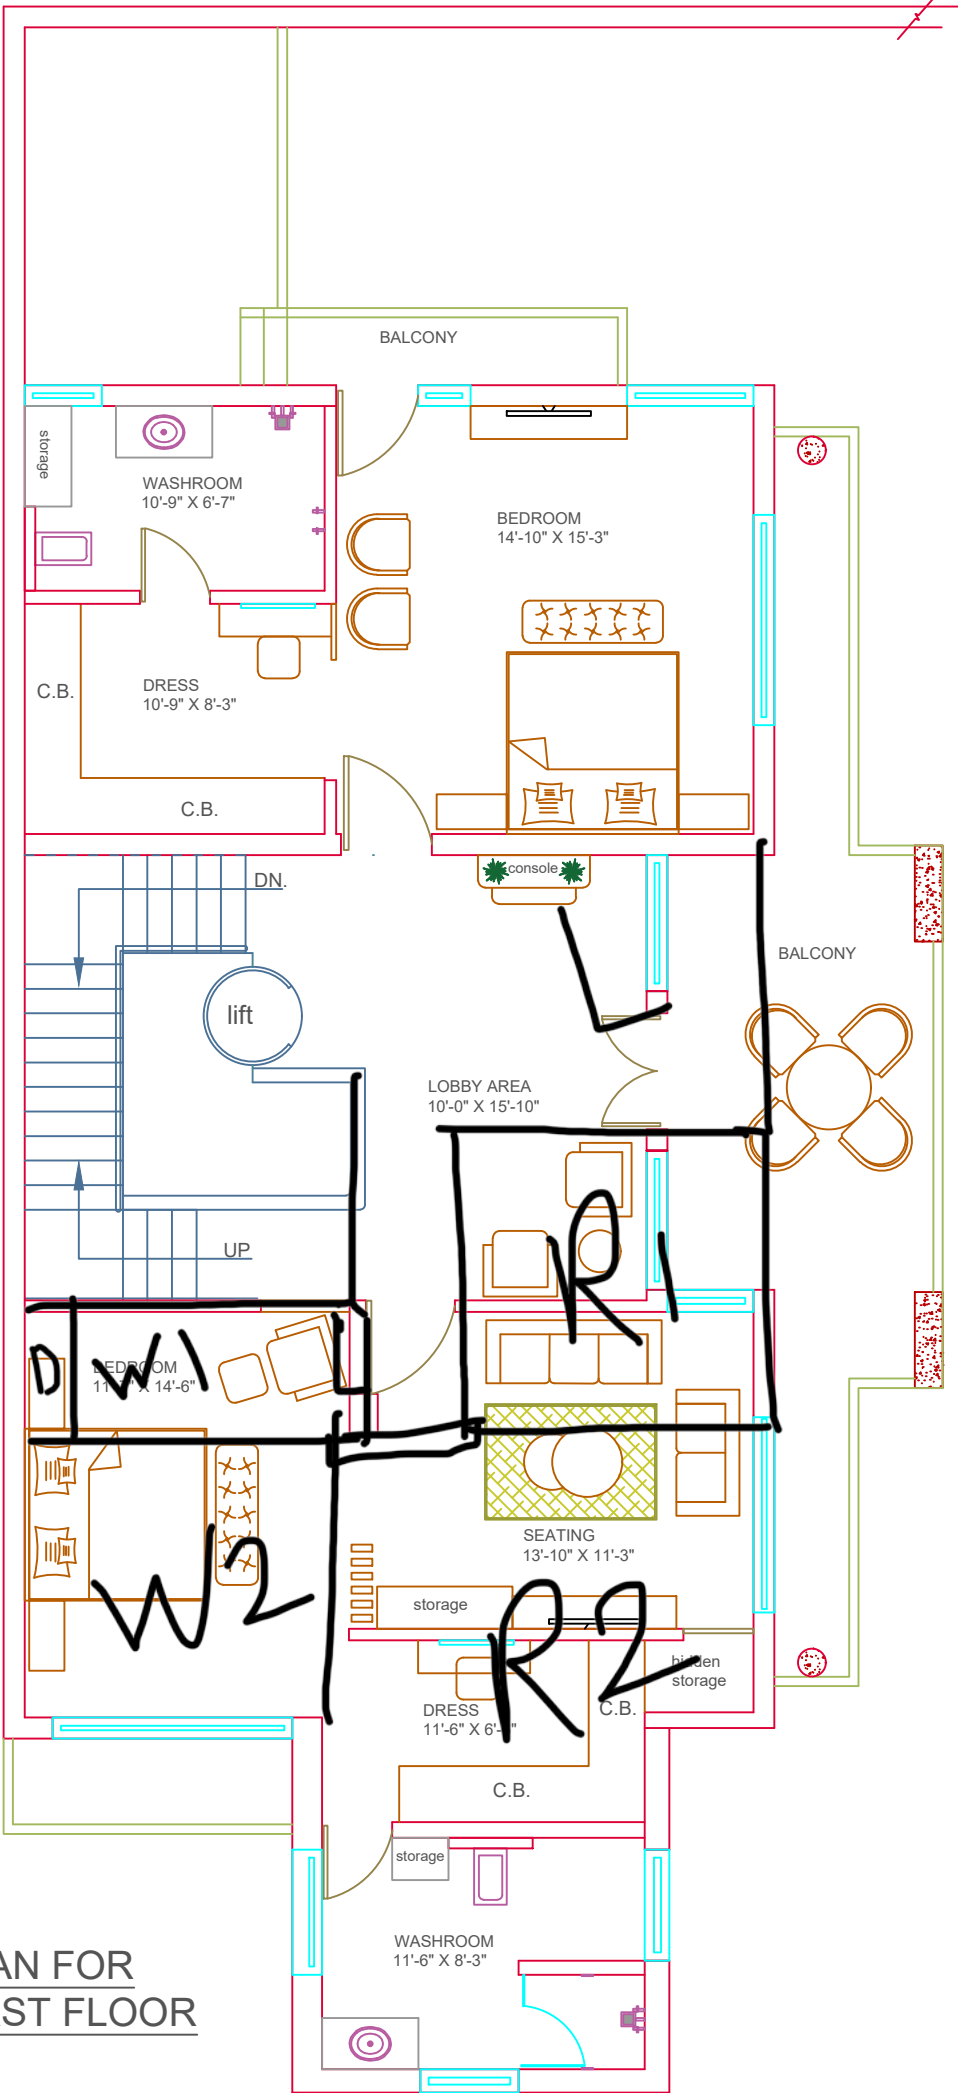

PLAN FOR
FIRST FLOOR